

- VALUES OF VARIOUS SITE ELEMENTS:
- 66,200SF OF CONCRETE POOL DECKING
 - 20,560SF OF WATER SURFACE AREA (INCLUDING SLIDE POOL, LAZY RIVER, & CHILDREN'S POOL)
 - 8,650SF OF LANDSCAPING
 - 1,650SF OF OVERLOOK DECKING
 - 4,930SF OF VOLLEYBALL ARTIFICIAL TURF
 - 2,960SF OF NATURAL TURF (GRASS)

SYMBOL LEGEND

CS	COMBINATION SHOWER UNIT
CF	COMBINATION FOOT SHOWER UNIT
LG	LIFE GUARD TOWER
RG	ROAMING LIFE GUARD
R	RECYCLING RECEPTICLE
G	GARBAGE RECEPTICLE
[Symbol]	TOUCHLESS SUNTAN LOTION SPRAY BOOTH
[Symbol]	LANDSCAPE AREAS

COORDINATES FOR LOCATING STRUCTURES ARE LISTED IN ORDER USING NW & NE CORNERS

STRUCTURE	X-COORDINATE	Y-COORDINATE
CONCESSION BUILDING	663999.56 664032.88	763179.93 763189.17
A-SHADE PAVILION	664088.06 664108.35	763292.05 763299.65
B-SHADE PAVILION	664438.77 664453.72	763102.98 763104.15

- NOTES**
- SEE AQUATICS SHEETS (N-SERIES), REGARDING CALL OUTS AND DETAILS FOR ALL WATER RELATED SITE FEATURES
 - EXISTING BATHHOUSE RETAINING WALL TO BE REFINISHED. (SEE ARCH. & STRUCTURAL DRAWINGS FOR DETAILS AND SCOPE TO BE CARRIED OUT.)
 - SEE ARCHITECTURAL SHEETS (A-SERIES), REGARDING CALL OUTS AND DETAILS FOR ALL ARCHITECTURAL RELATED SITE FEATURES.
 - CONTRACTOR SHALL PROVIDE UTILITY SERVICE TO ALL COMBINATION UNITS AND SUNTAN LOTION SPRAY BOOTHS AS PART OF BASE BID CONTRACT



100% CONSTRUCTION DOCUMENTS SET

CHANG & ASSOCIATES, INC.
Professional Engineers
100 Westchester Ave., Suite 200, White Plains, NY 10606
Tel: 914-941-4000 | www.chainy.com

REVISION NUMBER	DATE	MADE BY	APP'D BY	REVISION

RECORD DRAWING CERTIFICATION


AS BUILT - CHANGES AS NOTED
 AS BUILT - NO CHANGES

CONTRACTOR		PROJECT COORDINATOR	
NAME	NAME	NAME	NAME
SIGNATURE	SIGNATURE	SIGNATURE	SIGNATURE
TITLE	TITLE	TITLE	TITLE
DATE	DATE	DATE	DATE

WESTCHESTER COUNTY, NEW YORK
DEPARTMENT OF PUBLIC WORKS
 DIVISION OF ENGINEERING

TIBBETTS BROOK PARK
 POOL MODERNIZATION PROJECT
 SITE LAYOUT PLAN (WITH ALTERNATES)

CONTRACT NUMBER	SHEET NUMBER
07-550	C-201
SHEET NO. 6 OF 110	
SCALE: AS NOTED	
DATE: 3/06/2009	
DPW FILE NO.	REV. NO.
3-07-G-156	0

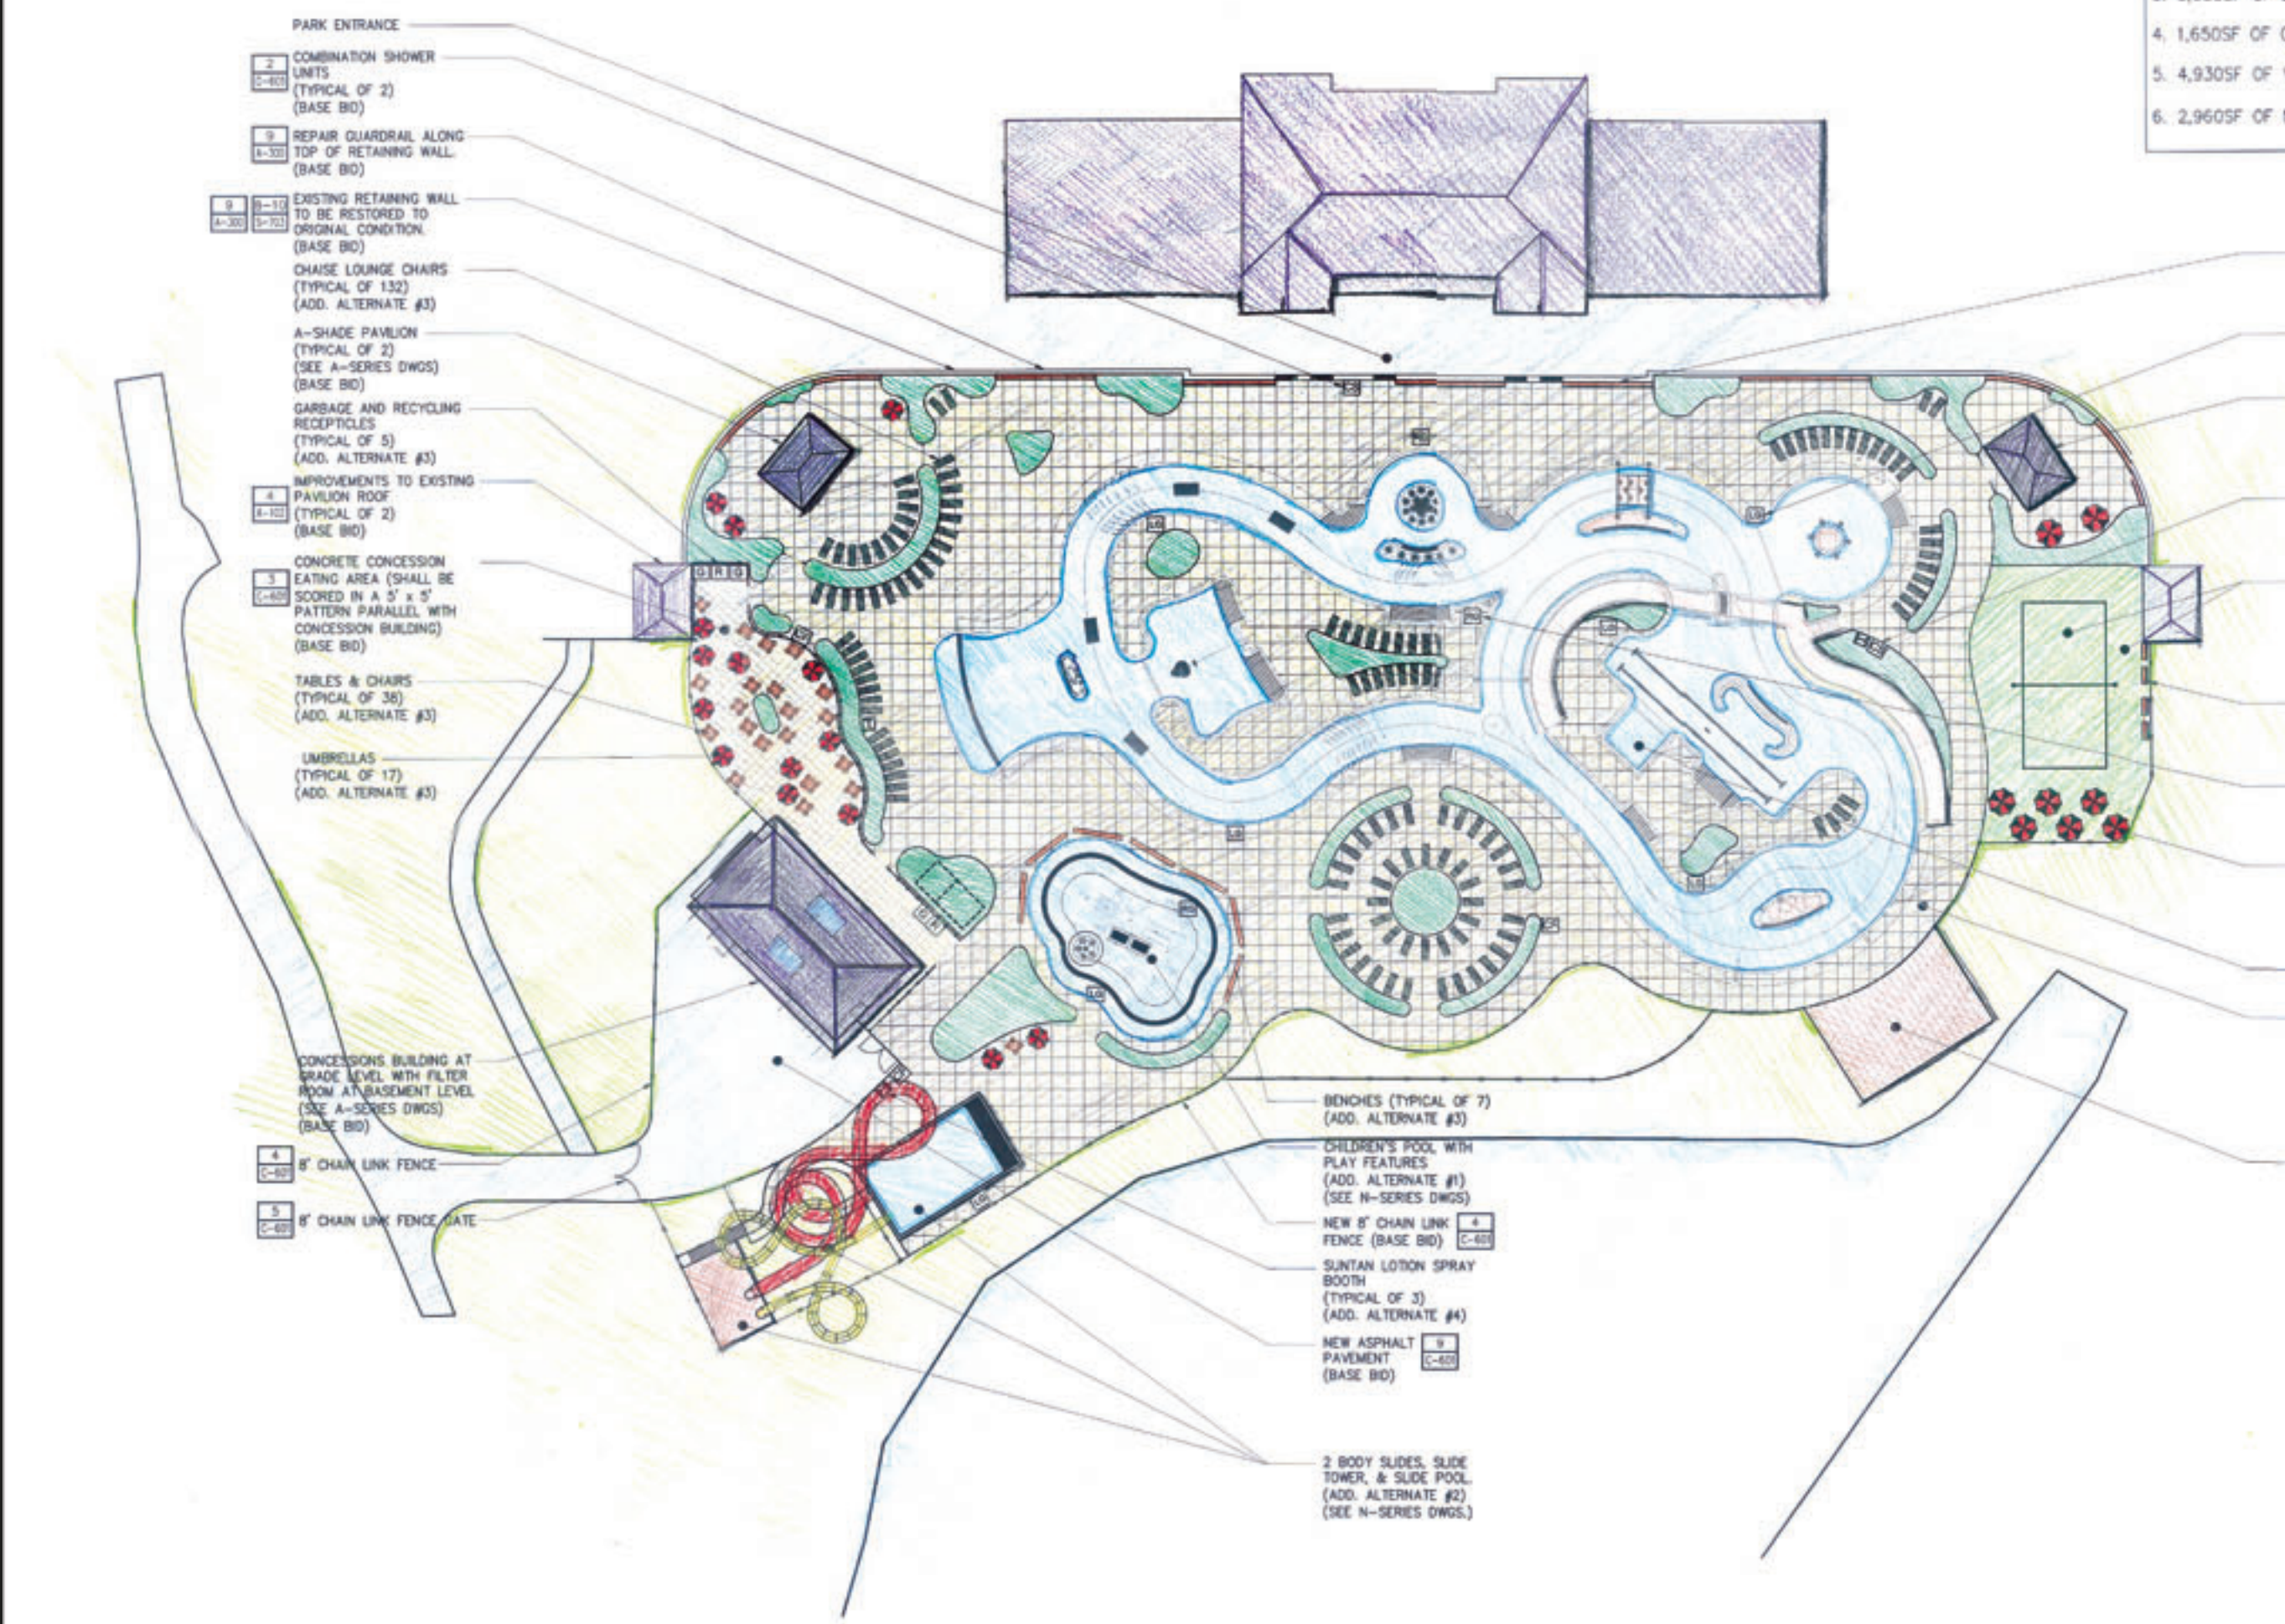

IN CHARGE OF DJS
 CHECKED BY DJS
 MADE BY EAV

UNAUTHORIZED ALTERATION OF, OR ADDITION TO THIS PLAN IS A VIOLATION OF ARTICLE 145, SECTION 7209.2 OF THE NEW YORK STATE EDUCATION LAW.